

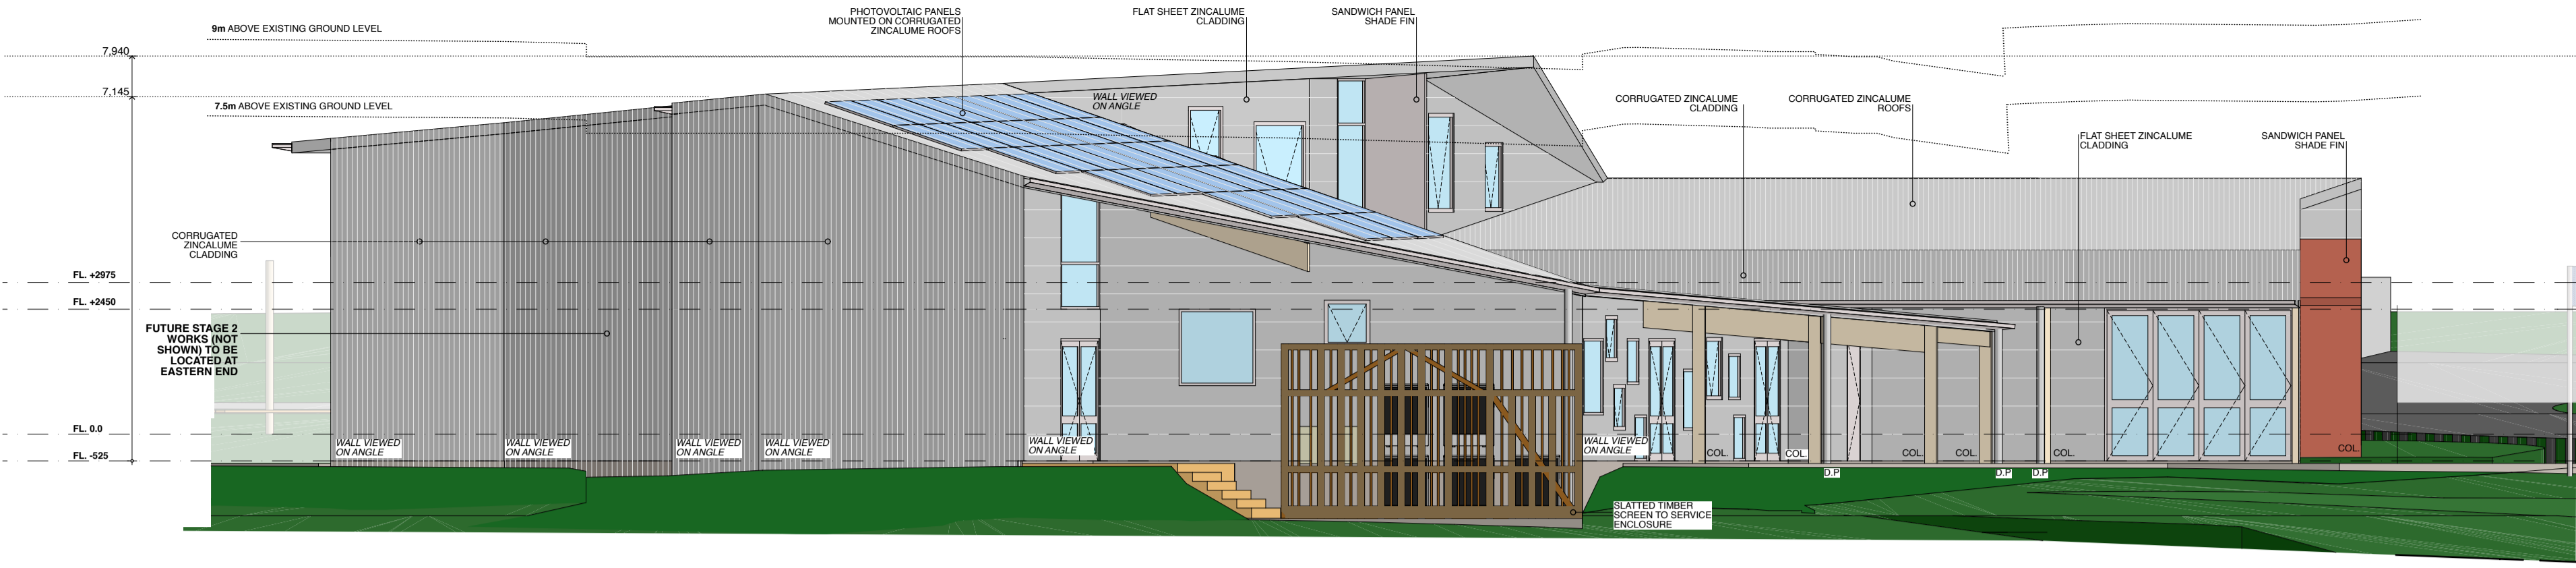



KEY PLAN

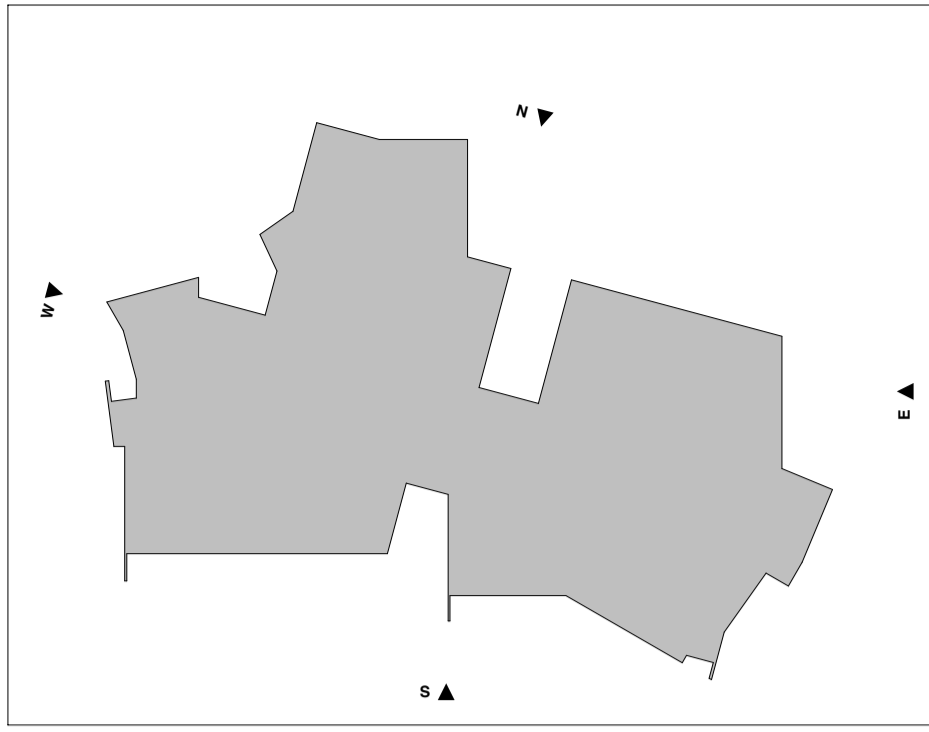


EAST ELEVATION

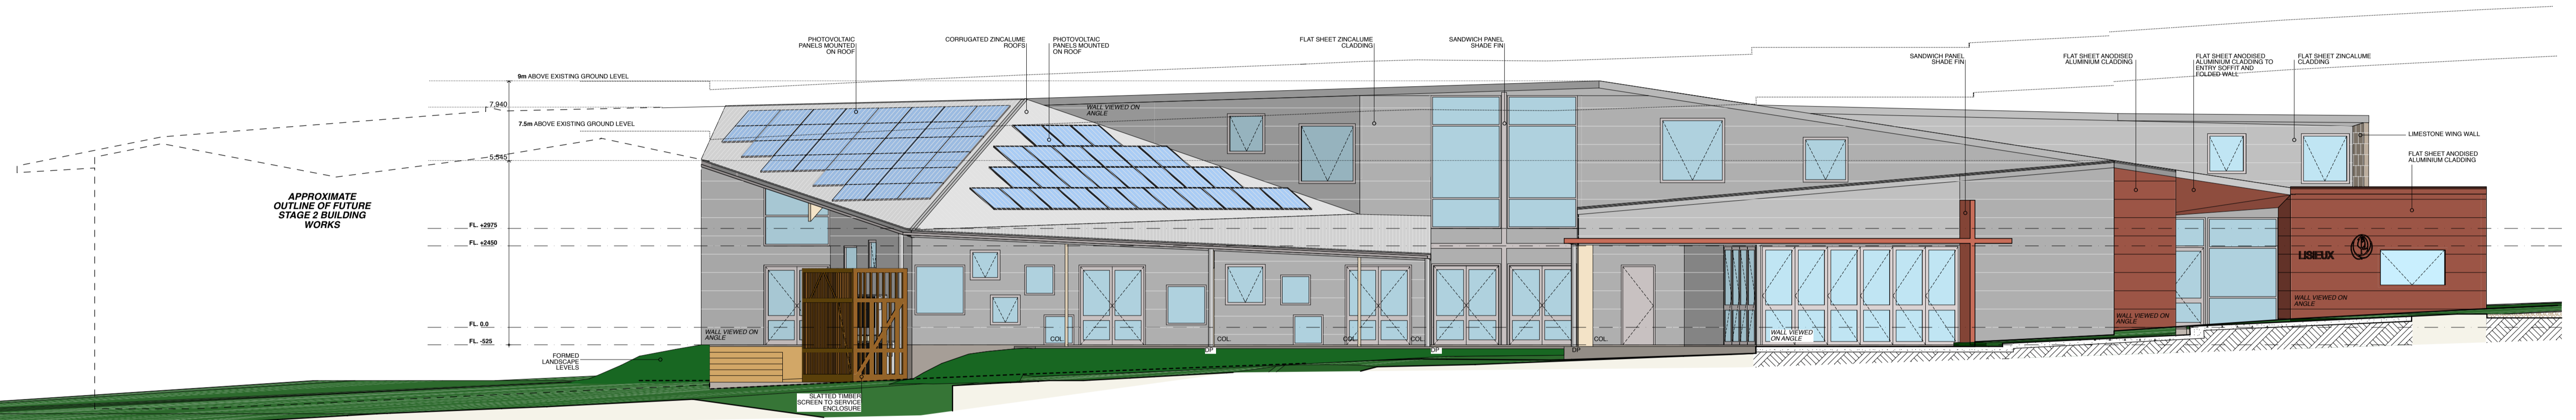

NORTH ELEVATION

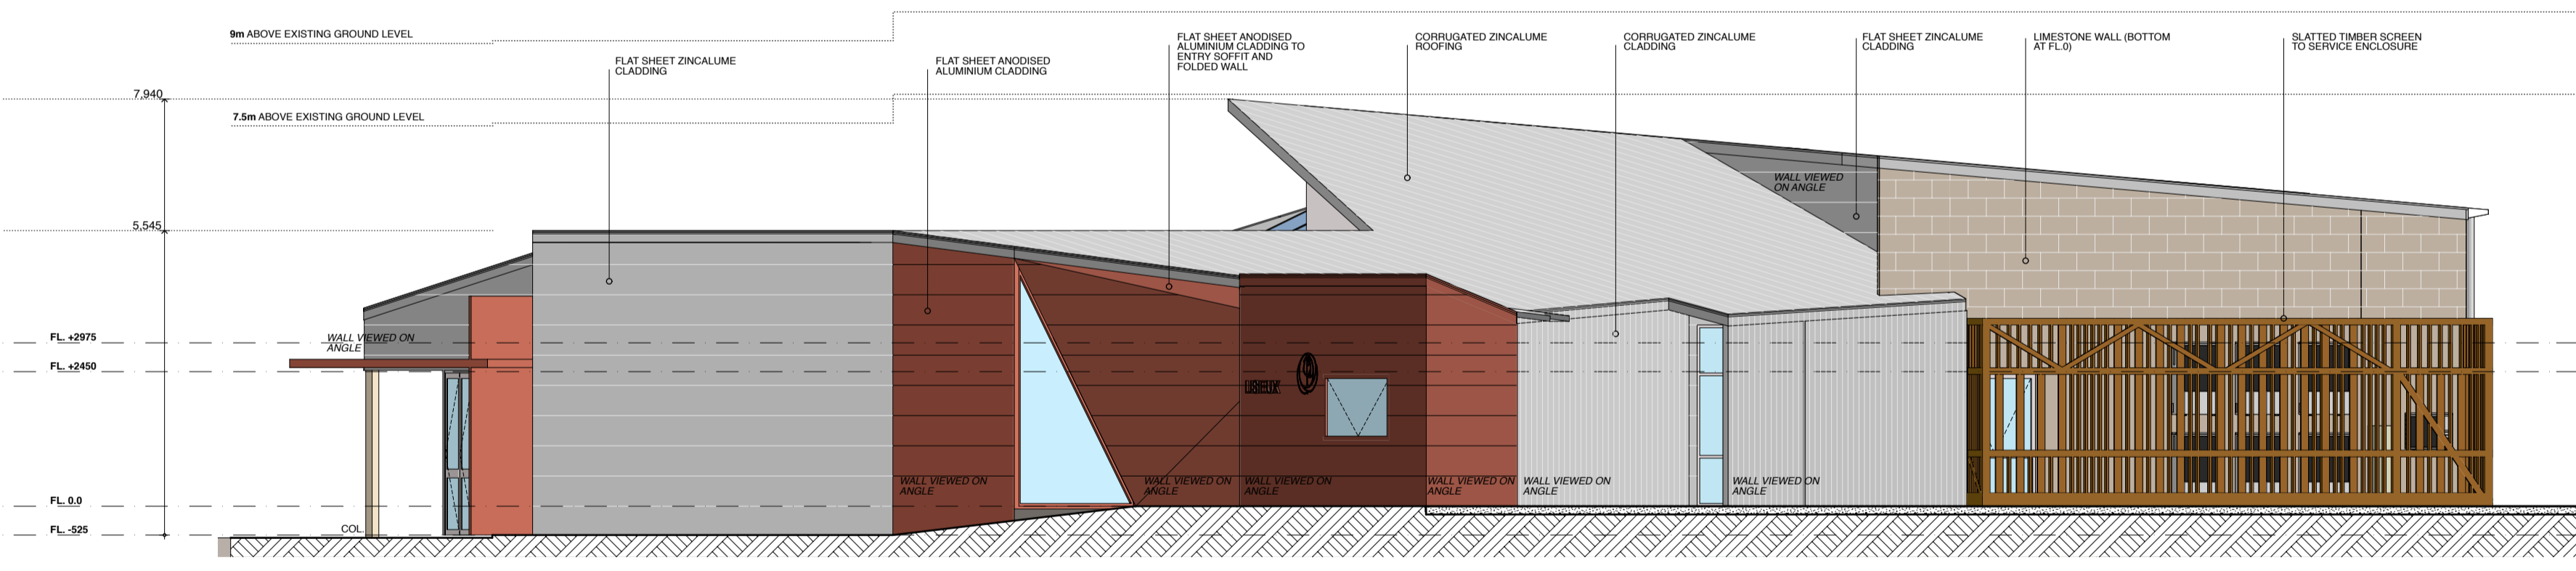

WEST ELEVATION

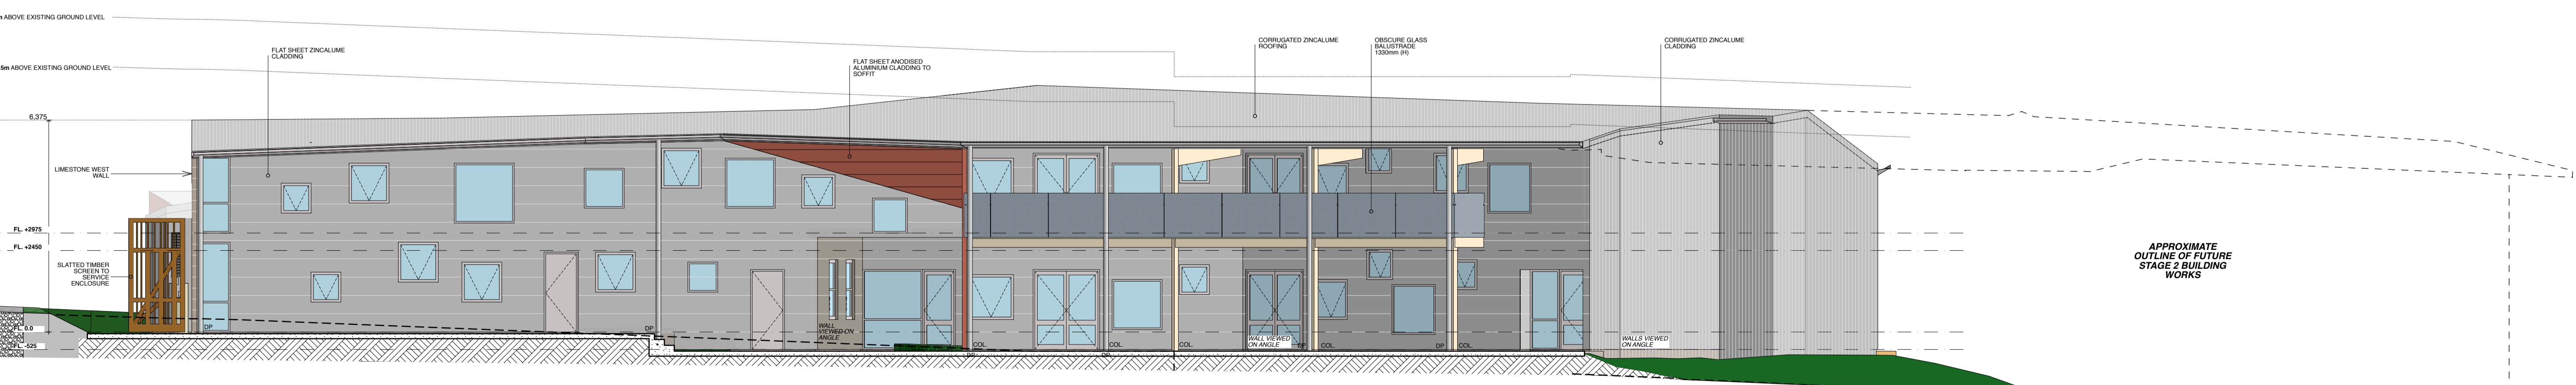

SOUTH ELEVATION



NOWarchitecture Pty Ltd
 46 ST DAVID STREET, FITZROY
 VICTORIA, AUSTRALIA, 3065
 telephone : 03 8412 8200
 facsimile : 03 8412 8299
 mail@nowarchitecture.com
 www.nowarchitecture.com
 ABN: 18 006 308 925 ACN: 006 308 925

01 PRELIMINARY FOR 01/17/16 PGC 01/12/2016

REV.	DESCRIPTION	DATE
01	PRELIMINARY FOR 01/17/16 PGC	01/12/2016

PROJECT:
LISIEUX CATHOLIC PRIMARY SCHOOL - TORQUAY

PROJECT:
 90 SOUTH BEACH ROAD
 TORQUAY NORTH

DRAWING TITLE:
ELEVATIONS

DRAWING NO.:
16711 A06

REVISION:
01

SCALE:
 1:100 @ A1

STATUS:
PRELIMINARY
 NOT TO BE USED FOR CONSTRUCTION

DATE: 18/11/2016 DRAWN BY: CHECKED BY: